



# 30 ft. Dome Frame

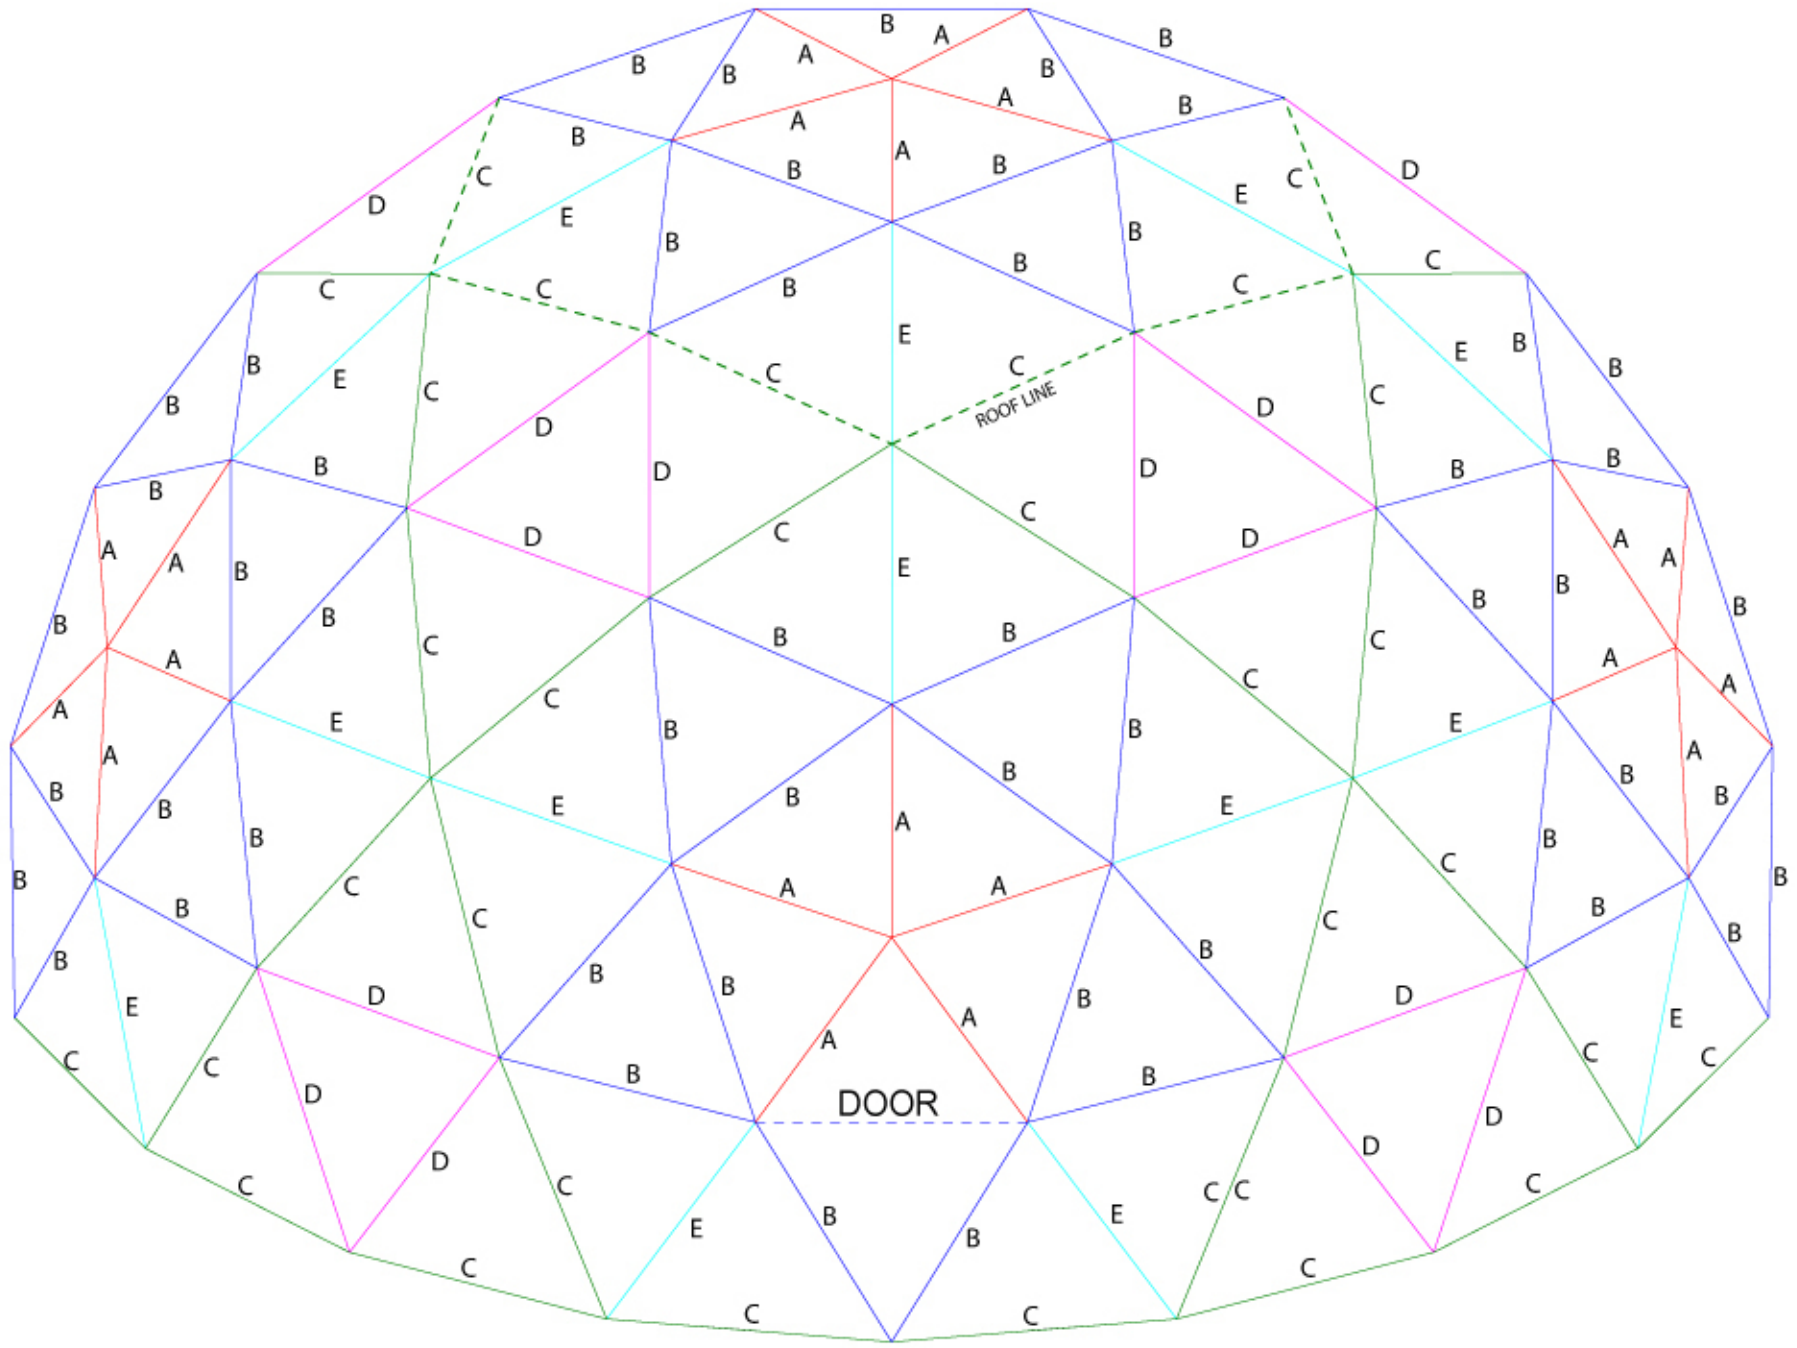

30' DOME - STRUT LOCATIONS


This pattern repeats itself 5 times  
Note the outside edges overlap

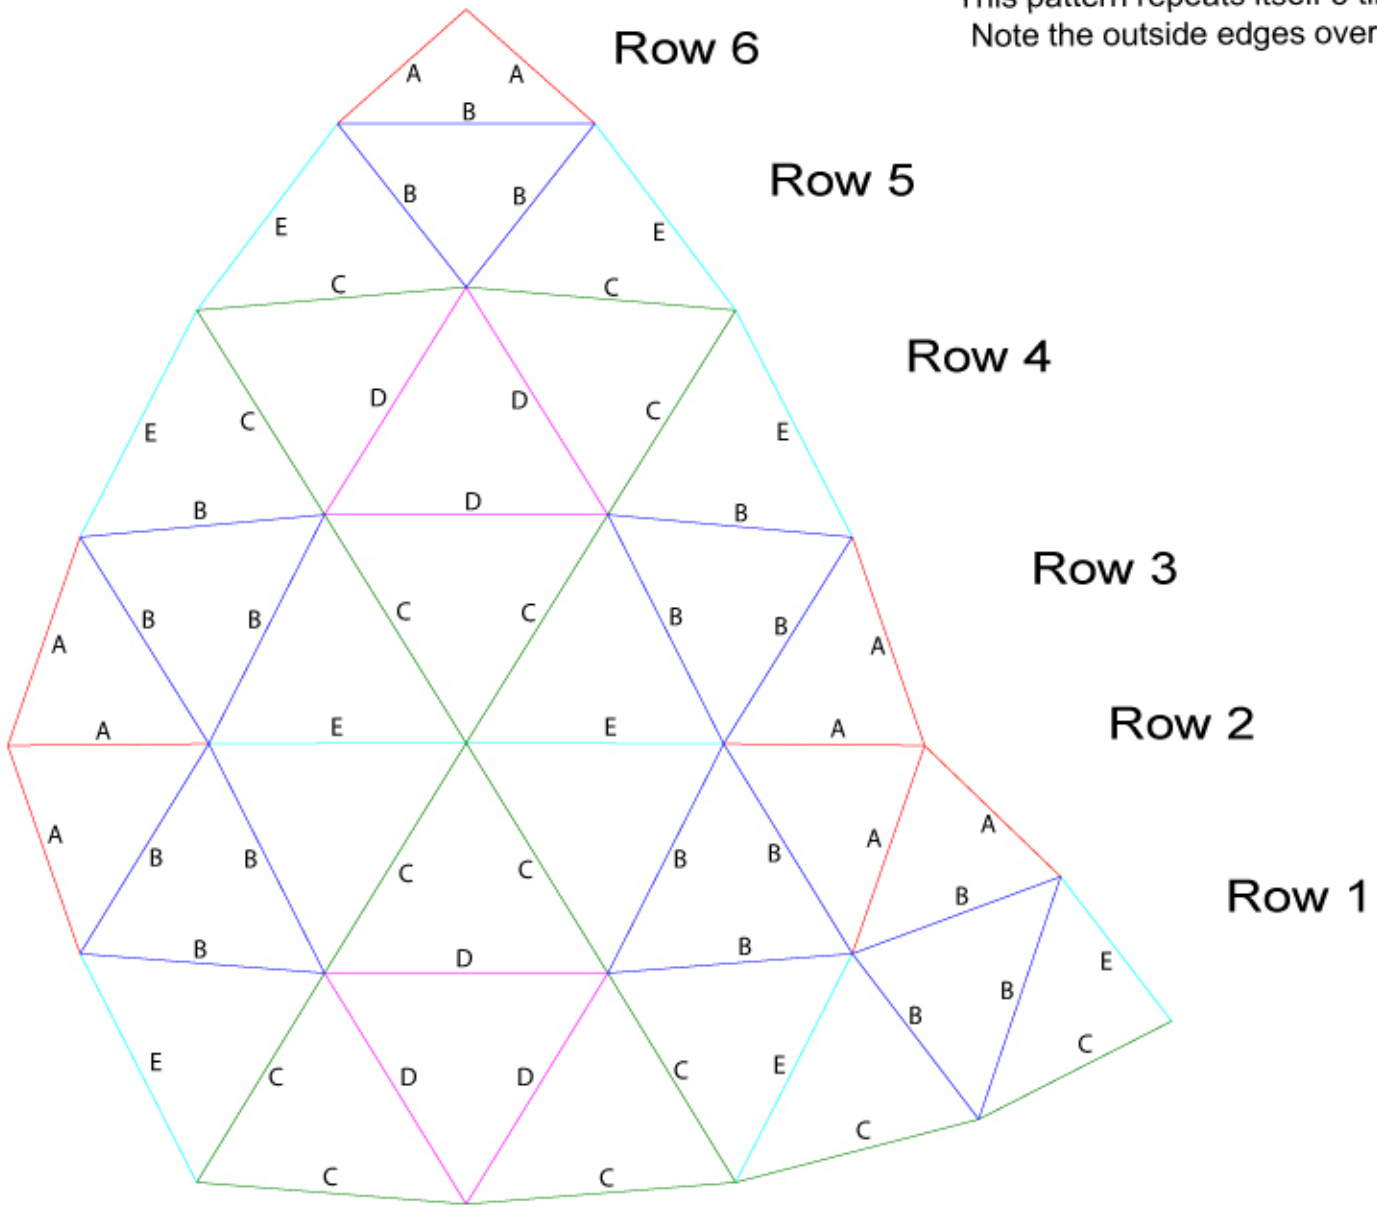


# 30 FOOT DOME FRAME - ROW BY ROW




FIFTH ROW:

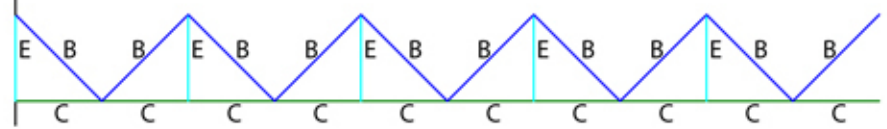


FOURTH ROW:

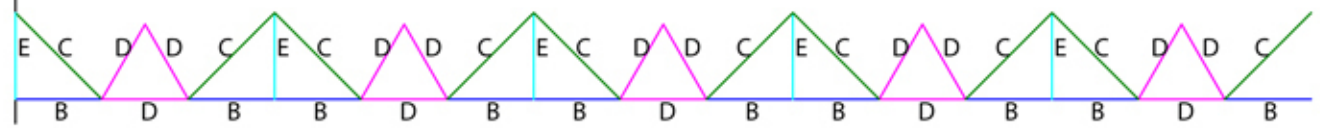

THIRD ROW:

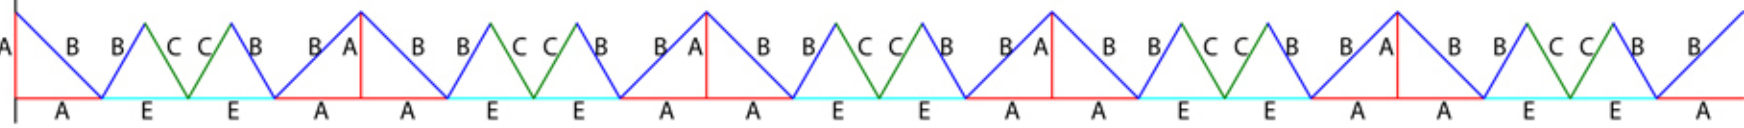

SECOND ROW:

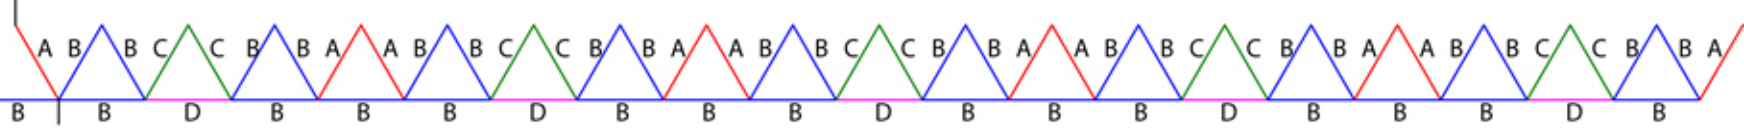

FIRST ROW:

