


### 36' DOME - STRUT LOCATIONS

FOR HOOP DOOR PLACEMENT REMOVE DASHED STRUTS AFTER FRAME IS ERECT.

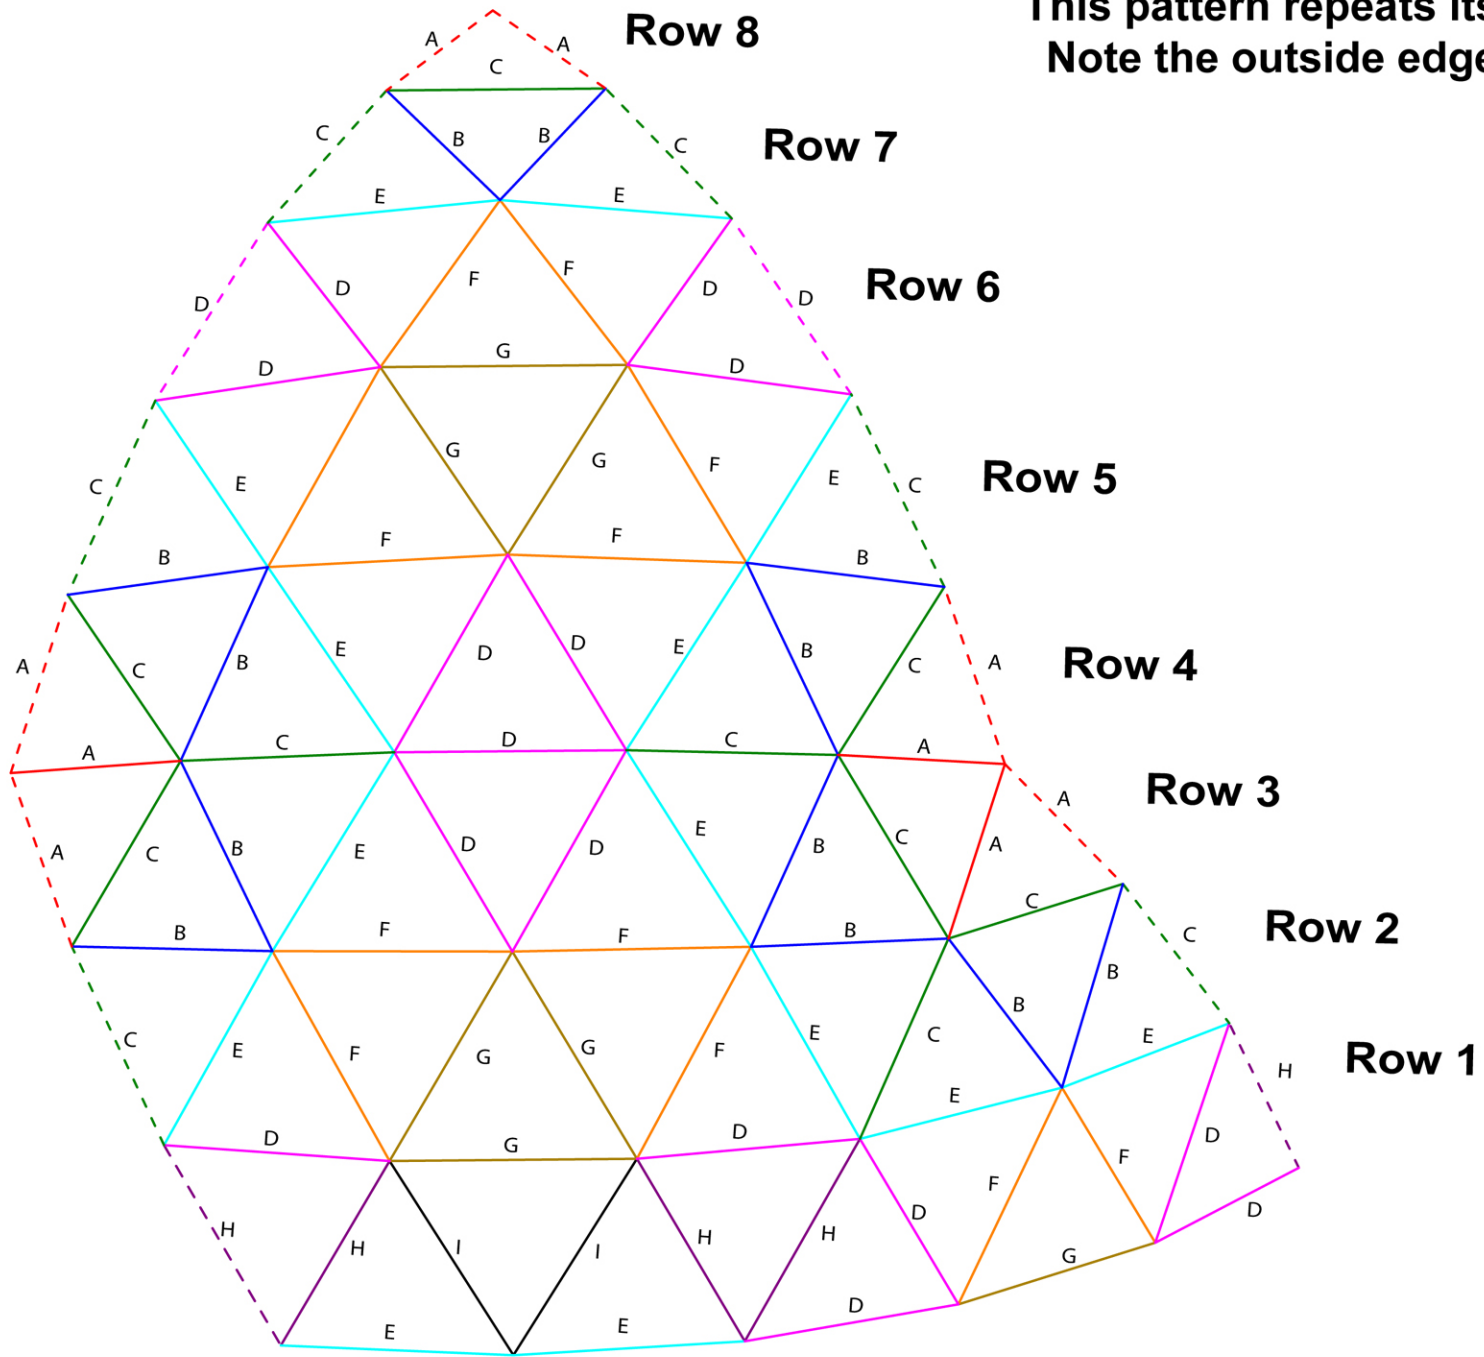

This pattern repeats itself 5 times  
 Note the outside edges overlap


**36' DOME FRAME DIAGRAM**

# 36 FOOT DOME FRAME - ROW BY ROW


TOP:




SEVENTH ROW:

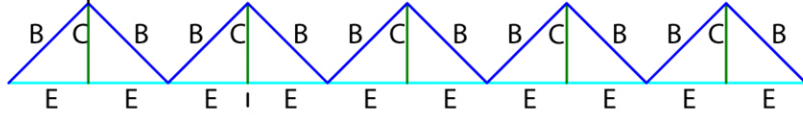


SIXTH ROW:

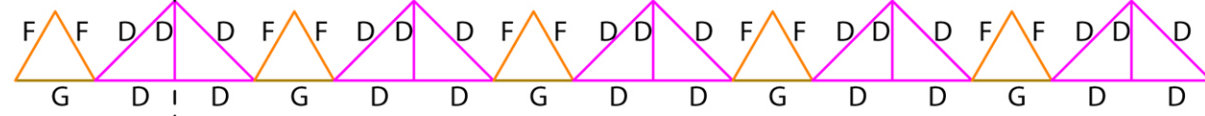


FIFTH ROW:

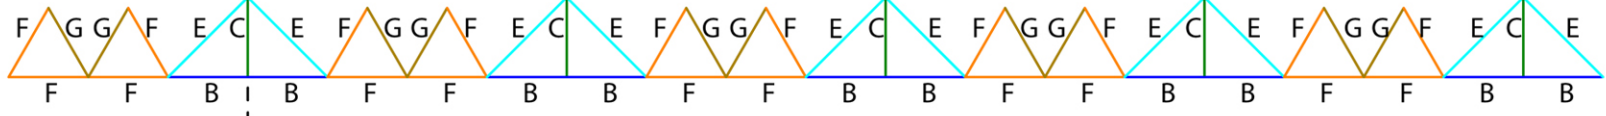


FOURTH ROW:

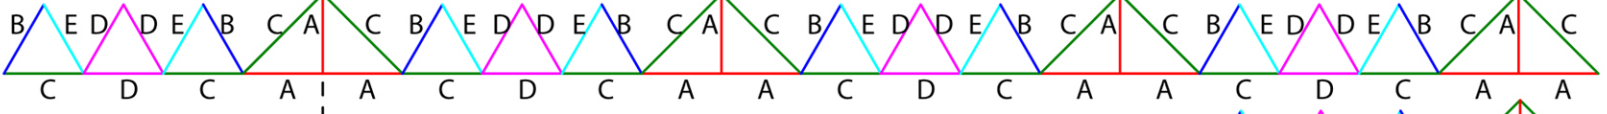


FOURTH ROW CONTINUED:

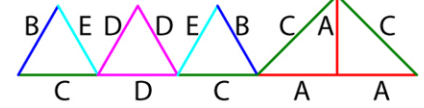

THIRD ROW:

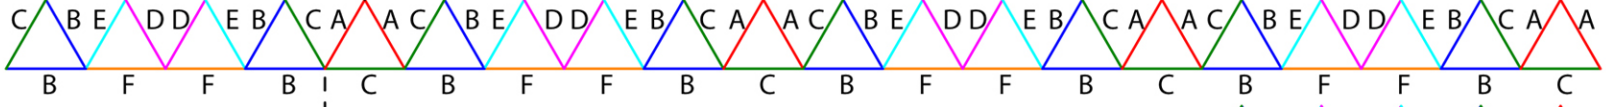

THIRD ROW CONTINUED:

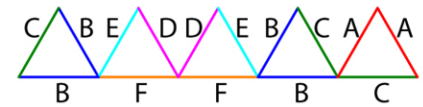


SECOND ROW:



SECOND ROW CONTINUED:



FIRST ROW:

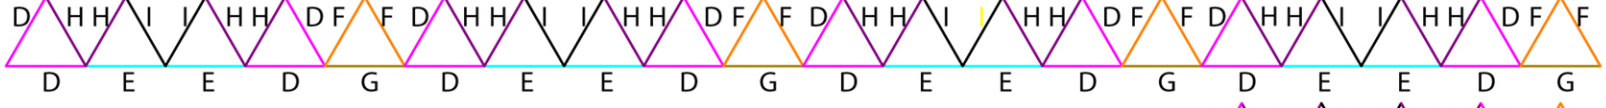

FIRST ROW CONTINUED:

